



ICC-ES Evaluation Report ESR-3533

Reissued May 2023

This report is subject to renewal May 2024.

DIVISION: 31 00 00—EARTHWORK
Section: 31 63 00—Bored Piles

REPORT HOLDER:

GRIP-TITE MANUFACTURING CO., LLC

EVALUATION SUBJECT:

GRIP-TITE® HELICAL FOUNDATION SYSTEMS

ADDITIONAL LISTEE:

INDEPENDENCE MATERIALS GROUP (IMG)

1.0 EVALUATION SCOPE

Compliance with the following codes:

- 2021, 2018, 2015 and 2012 *International Building Code*® (IBC)

Properties evaluated:

- Structural
- Geotechnical

2.0 USES

Grip-Tite Helical Pile Systems include a helical steel pile (screw) system used to transfer compressive, tension, and lateral loads from a new or existing structure to a soil bearing strata. Brackets are used to transfer the loads from the structure to the helical pile systems.

3.0 DESCRIPTION

3.1 General:

The Grip-Tite Helical Pile Foundation System consists of helical piles connected to brackets that are in contact with the structure's load-bearing foundation or wall. Each helical pile, consisting of a lead section and one or more extension sections, are screwed into the ground by application of torsion to a depth that conforms to project requirements for avoidance of unsatisfactory subsurface conditions and ensures a suitable soil or bedrock bearing stratum has been reached. The bracket is then installed to connect the pile to the concrete foundation or wall of the supported structure. Certain brackets also require an external sleeve to connect helical piles to bracket.

3.2 System Components:

3.2.1 RDS2875 Lead Section and Extensions: The lead shafts and extensions consist of 2 $\frac{1}{8}$ -inch (73 mm) outside diameter (OD) structural steel tubing complying with ASTM A500 Grade B having a minimum yield strength of 50 ksi (345 MPa) and a minimum tensile strength of 58 ksi (400 MPa) and having a nominal shaft thickness of 0.262-inch (6.6 mm) or 0.203-inch (5.2 mm). Helical-shaped discs, welded to the shaft, advance the helical piles into the soil when the piles are rotated. The extensions and lead sections are made from the same shafts and the extensions can be constructed with or without helical plates. The helical pile lead sections and extensions are connected to each other using an external coupler factory-welded to the leading end of each extension. Each extension consists of a factory-welded coupler and two (2) or three (3) 3/4-inch-diameter (19.0 mm) structural bolts for the 0.203-inch-thick (5.2 mm) steel and 0.262-inch-thick steel (6.6 mm), respectively. The lead shafts, extensions and bolts are available bare steel or offered with an optional galvanization coating complying with ASTM A123 as described in the approved quality documentation. See Figures 1A and 1B and Table 1 provide details for RDS2875 lead sections and Figures 2A, 2B, 2C and 2D and Table 2 provide details for RDS2875 extension sections.

3.2.2 RDS2875 Helical Plates: The helical plates (helices or discs) are 8, 10, 12 or 14-inches (203, 254, 305 or 356 mm) in diameter, and are cut from minimum $\frac{3}{8}$ -inch (9.5 mm) thick steel plate conforming to ASTM A36, having a minimum yield strength of 36 ksi (248 MPa) and a minimum ultimate tensile strength of 58 ksi (400MPa). The helical plates are deformed using a hydraulic press and die, to achieve a 3-inch +/- 1/4-inch (76 +/- 6.4mm) helical pitch, and are then factory-welded to the helical lead shaft or extension in accordance with the manufacturers approved quality documentation. The helical plates are available bare steel or galvanized in accordance with ASTM A123.

3.2.3 RDS2875 Couplers: The external coupler consist of 3 $\frac{1}{2}$ -inch (89 mm) OD ASTM A500, Grade B structural steel tubing having a nominal shaft thickness of 0.300 inch (7.6 mm) having a minimum yield strength of 50 ksi (345MPa) and a minimum tensile strength of 58 ksi (400MPa). The coupler is factory welded to the extension in accordance with the approved quality control documentation.

3.2.4 Brackets: Brackets are constructed from steel plate and round structural steel tubing components which are factory-welded together. The different brackets are described in the following subsections. Bracket assemblies are available in bare steel and with an optional galvanization coating complying with ASTM A123 as described in the approved quality documentation.

3.2.4.1 Standard Duty Bracket GTFP3BA (FP3BA): This retrofit or repair bracket is used on existing structures and existing foundations. The bracket is constructed from two (2) ½-inch (12.7 mm) thick steel plates factory-welded to achieve a 90-degree angle. The L-shaped bracket measures 10-inches (254 mm) wide by 8-inches (203 mm) long. The L-shaped seat is factory-welded to a bracket sleeve consisting of a 12-inch (305 mm) long structural tube with an OD of 3⅞-inch (98 mm) and a 3⅞-inch (79 mm) inside diameter (ID). A bracket plate consisting of a 5-inch (127 mm) by 9½-inch (241 mm) by ¾-inch (19.1 mm) thick flat plate is factory-welded to the top of the bracket sleeve and onto the back side of the vertical face of the L-shaped seating angle. Two gusset wedges made from ⅝-inch (9.5 mm) thick plate steel are factory-welded to the bottom of the L-shaped seat and the side of the bracket sleeve. An 8-inch (203 mm) by 4-inch (102 mm) by 1-inch (25.4 mm) thick cap plate is centered on top of the pile and is attached to the bracket sleeve with two 12-inch (305 mm) long ¾-inch (19 mm) all-thread bolts and matching nuts (longer rods are available). The steel plate comply with ASTM A36 having a minimum yield strength of 36 ksi (248 MPa) and a minimum ultimate tensile strength of 58 ksi (400MPa). The steel tube conform to ASTM A500 Grade B having a minimum yield strength of 50 ksi (345 MPa) and a minimum tensile strength of 58 ksi (400 MPa). Figure 3C along with Tables 4 and 5 provides additional FP3BA details.

3.2.4.2 Standard Duty Bracket FP2875B: This retrofit or repair bracket is used on existing structures and existing foundations. The bracket is constructed from one (1) ⅝-inch (9.5 mm) thick steel plate bent to achieve a 90-degree angle. The L-shaped seat is factory-welded to a bracket sleeve consisting of a 11.50-inch (292 mm) long structural tube with an OD of 4-inch (102 mm) and a 3.62-inch (92 mm) inside diameter (ID). A bracket plate consisting of a 3.73-inch (95 mm) by 8.82-inch (224 mm) by 3/8-inch (9.5 mm) thick flat plate is factory-welded to the top of the bracket sleeve and onto the back side of the vertical face of the L-shaped seating angle. Two gusset wedges made from ⅝-inch (9.5 mm) thick plate steel are factory-welded to the bottom of the L-shaped seat and the side of the bracket sleeve. A 9-inch (229 mm) by 4-inch (102 mm) by 1-inch (25.4 mm) thick cap plate is centered on top of the pile and is attached to the bracket sleeve with two 12-inch (305 mm) long ¾-inch (19 mm) all-thread bolts and matching nuts (longer rods are available). The steel plate comply with ASTM A36 having a minimum yield strength of 36 ksi (248 MPa) and a minimum ultimate tensile strength of 58 ksi (400MPa). The steel tube conform to ASTM A500 Grade B having a minimum yield strength of 50 ksi (345 MPa) and a minimum tensile strength of 58 ksi (400 MPa). Figure 3A along with Tables 4 and 5 provides additional FP2875B details. This product is also label with part number IMG PP21617-34B.

3.2.4.3 Standard Duty Bracket FP3BA5-MOD2875: This retrofit or repair bracket is used on existing structures and existing foundations. The bracket is constructed from one (1) ⅝-inch (9.5 mm) thick steel plate bent to achieve a 90-degree angle. The L-shaped seat is factory-welded to a bracket sleeve consisting of a 11.50-inch (292 mm) long structural tube with an OD of 4-inch (102 mm) and a 3.62-inch (92 mm) inside diameter (ID). A bracket plate

consisting of a 5-inch (127 mm) by 9.50-inch (241 mm) by 3/4-inch (19.1 mm) thick flat plate is factory-welded to the top of the bracket sleeve and onto the back side of the vertical face of the L-shaped seating angle. A steel wedge plate is factory-welded to the L-shaped seat to allow for a 5-degree bracket sleeve inclination. Two gusset wedges made from ⅝-inch (9.5 mm) thick plate steel are factory-welded to the bottom of the L-shaped seat and the side of the bracket sleeve. A 8-inch (203 mm) by 4-inch (102 mm) by 1-inch (25.4 mm) thick cap plate is centered on top of the pile and is attached to the bracket sleeve with two 12-inch (305 mm) long ¾-inch (19 mm) all-thread bolts and matching nuts (longer rods are available). The steel plate comply with ASTM A36 having a minimum yield strength of 36 ksi (248 MPa) and a minimum ultimate tensile strength of 58 ksi (400MPa). The steel tube conform to ASTM A500 Grade B having a minimum yield strength of 50 ksi (345 MPa) and a minimum tensile strength of 58 ksi (400 MPa). Figure 3B along with Tables 4 and 5 provides additional FP3BA5-MOD2875 details.

3.2.4.4 External Sleeve: When installing the Standard Duty Brackets FP2875B and FP3BA5-MOD2875, an external sleeve fabricated from 3.5-inch-OD-by-0.216-inch-thick steel tube measuring 48 inches long must be installed over the shaft. The steel tube conform to ASTM A500 Grade B having a minimum yield strength of 50 ksi (345 MPa) and a minimum tensile strength of 58 ksi (400 MPa).

3.2.4.5 New Construction Brackets GTRDS2875-NCB and GTRDS2875-203-NCB: The new construction brackets are used in the new construction of concrete foundations where the steel bearing plate of the bracket is cast into the new concrete foundations (grade beam, footing or pile cap). The brackets are available to transfer compression, tension and lateral loads between the pile and the concrete foundation. The new construction brackets come with either a 1-inch thick-by-4-inch-wide-by-8-inch-long (25.4 by 102 by 203 mm) or ¾-inch-thick-by-4-inch-wide-by-8-inch-long (19.1 by 102 by 203 mm) bearing steel plate. Each steel bearing steel plate comes with three (3) 13/16-inch (20.6 mm) diameter predrilled holes and is factory welded to a 3½-inch (89 mm) OD, 0.3-inch-thick (7.6 mm) and 7-inch (178 mm) long steel tube (sleeve) with either two or three 13/16-inch (20.6 mm) pre-drilled holes used to fasten bracket to helical pile shaft. The steel plate is made from steel components as indicated in approved quality documentation. The bracket is attached to the pile shaft with either two (2) or three (3) ¾-inch (19 mm) structural bolts with matching nuts, as shown in Figures 4A and 4B of this report along with Tables 4 and 6A, 6B.

3.2.5 Threaded Rods, Bolts and Nuts:

3.2.5.1 Helical Lead Shaft and Extensions Coupler Bolts and Nuts: The 3/4-in (19 mm) bolts used to connect helical lead shafts and extensions must conform to SAE J429, Grade 8 specification, having a minimum yield tensile stress of 130 ksi (897 MPa) and a minimum ultimate tensile stress of 150 ksi (1034 MPa) with matching nuts conforming to SAE J995. The bolts and nuts must be zinc coated in accordance with ASTM B633 or ASTM B695.

3.2.5.2 Repair Brackets FP3BA and FP3BA5-MOD2875 Threaded Rod: The standard 3/4-in (19 mm) all-thread rod and matching nuts must conform to ASTM A193 having a minimum yield tensile stress of 105 ksi (725 MPa) and a minimum ultimate tensile stress of 125 ksi (863 MPa) with matching nuts complying with ASTM A194, Grade 2H. The bolts and all-thread rods and matching nuts must be either zinc coated in accordance to ASTM B633 or hot-dip galvanized in accordance to ASTM A153, as required by the registered design professional.

3.2.5.3 Repair Brackets FP2875B/IMG PP21617-34B Threaded Rods: Two (2) threaded rods consisting of either; 3/4-inch-diameter ASTM A193 Grade B7 threaded rod with two matching nuts complying with ASTM A194, Grade 2H or 3/4-inch-diameter coil rod complying with ASTM A29 having a minimum yield strength of 70 ksi (483 MPa) and minimum ultimate tensile strength of 97 ksi (669 MPa) with matching nuts. The bolts and all-thread rods and matching nuts must be either zinc coated in accordance to ASTM B633 or hot-dip galvanized in accordance to ASTM A153, as required by the registered design professional.

3.2.5.4 New Construction Bracket Bolts and Nuts: The 3/4-in (19 mm) bolts used to connect helical pile shaft to GTRDS2875-NCB and GTRDS2875-203-NCB sleeve must conform to SAE J429, Grade 8 specification having a minimum yield tensile stress of 130 ksi (897 MPa) and a minimum ultimate tensile stress of 150 ksi (1034 MPa) with matching nuts conforming to SAE J995.

3.2.5.5 FP3BA and FP3BA5-MOD2875 Repair Brackets Anchor Bolts: FP3BA and FP3BA5-MOD2875 repair bracket must be installed by connecting the bracket to the concrete foundation. The vertical face of the repair bracket includes four (4) $\frac{9}{16}$ -inch (14.3 mm) holes in order to utilize up to four (4) $\frac{1}{2}$ -inch or $\frac{5}{8}$ -inch (12.7 mm or 15.9 mm) diameter with minimum 5-inch (114 mm) effective embedment, Simpson Strong-Tie Company, Inc. Titen HD Screw Anchors (ESR-2713) or equivalent as determined by a registered the structural engineer design professional. The concrete anchors may be factory zinc coated or hot-dip galvanized complying with ASTM B633 or ASTM A153.

4.0 DESIGN AND INSTALLATION

4.1 Design:

4.1.1 General: Structural calculations and drawings prepared by a registered design professional must be submitted to the code official for each project based on accepted engineering principles, as described in IBC Section 1604.4 and must conform to IBC Section 1810. The design method for steel components is Allowable Strength Design (ASD), described in IBC Section 1602 and AISC 360 Section B3.4. The structural analysis must consider all applicable internal forces (shear, bending moments and torsional moments, if applicable) due to applied loads, structural eccentricity and maximum span(s) between helical pile foundations. The result of the analysis and the structural capacities must be used to select a helical pile foundation system. The minimum embedment depth for various loading conditions must be included based on the most stringent requirements of the following: engineering analysis, tested conditions described in this report, site-specific geotechnical investigation report, and site-specific load tests, if applicable. For helical pile foundation systems subject to combined lateral and axial (compression or tension) loads, the allowable strength under combined loads must be determined using the interaction equation prescribed in Chapter H of AISC 360.

A soils investigation report must be submitted to the code official as part of the required submittal documents, prescribed in IBC Section 107, at the time of permit application. The geotechnical report must include, but not be limited to, all of the following (as applicable):

1. A plot showing the location of the soil investigation.
2. A complete record of the soil boring and penetration test logs and soil samples.
3. A record of soil profile.
4. Information on groundwater table, frost depth and corrosion-related parameters, as described in Section 5.5 of this report.

5. Soil properties, including those affecting the design such as support conditions for the piles.
6. Recommendations for design criteria, including but not limited to mitigations of effects of differential settlement and varying soil strength, and effects of adjacent loads.
7. Field inspection and reporting procedures (to include procedures for verification of the installed bearing capacity when required).
8. Any questionable soil characteristics and special design provisions, as necessary.

4.1.2 Foundation System: The Grip-Tite helical pile system described in this report complies with IBC Section 1810.3.1.5. The allowable axial design load of helical piles shall comply with IBC Section 1810.3.3.1.9. The overall capacity of the Grip-Tite helical pile foundation system (in tension and compression) depends upon the analysis of interaction of brackets, shafts, helical plates and soils, and must be the lowest value of the bracket capacity (P1), the shaft capacity (P2), the helical bearing plate capacity (P3) and the allowable soil capacity (P4), and the allowable capacity must be limited to no more than 60 kips (267 kN).

4.1.3 Bracket Capacity (P1): The concrete foundation must be designed and justified to the satisfaction of the code official with due consideration to the eccentricity of applied loads, including reactions provided by the brackets, acting on the concrete foundation. For repair brackets, only localized limit states of supporting concrete including concrete bearing have been considered. For new construction brackets, punching (two-way) shear and concrete breakout have been evaluated in this evaluation report, including limit states described in Chapter 17 of ACI 318-19 under the 2021 IBC, Chapter 17 of ACI 318-14 under the 2018 and 2015 IBC and Appendix D of ACI 318-11 under the 2012 IBC for anchors in shear (such as concrete breakout and pry out), beam (one-way) shear, and flexural (bending) related limit states, and all limit states related to bending moment transfer among pile shaft/new construction pile cap/and concrete footing, have been considered. Other limit states must be determined by registered design professional. The concrete foundation and interaction of pile shaft, new construction pile cap and concrete footing for moment transfer, as applicable, must be designed and justified to the satisfaction of the code official, with due consideration to all applicable limit states and the direction and eccentricity of applied loads, including reactions provided by the brackets, acting on the concrete foundation. Refer to Tables 5 and 6A and 6B for selected allowable bracket capacity ratings.

4.1.4 Pile Shaft Capacity (P2): The top of shaft must be braced as described in IBC Section 1810.2.2. In accordance with IBC Section 1810.2.1, any soil other than fluid soil must be deemed to afford sufficient lateral support to prevent buckling of the systems that are braced, and the unbraced length is defined as the length of piles standing in air, water, or in fluid soils plus an additional five (5) feet (1524 mm) when embedded into firm soil or an additional ten (10) feet (3054 mm) when embedded into soft soil. Firm soils must be defined as any soil with a Standard Penetration Test blow count (SPT N value) of five (5) or greater. Soft soils must be defined as any soil with SPT N value greater than zero (0) and less than five (5). Fluid soils must be defined as any soil with a SPT N value of zero (0) [weight of hammer (WOH) or weight of rods (WOR)]. The SPT N value must be conducted under the supervision of a registered design professional in accordance with ASTM D1586. The allowable stress design (ASD) shaft capacities are provided in Table 3.

4.1.5 Helix Plate Capacity(P3): The allowable helix compression and tension load capacities (P3) are provided in Table 7. For helical piles with more than one helix, the allowable helix capacity (P3) for the helical foundation system may be taken as the sum of the least allowable capacity of each individual helix.

4.1.6 Soil Capacity (P4): The design axial compressive and tensile load capacities of helical piles based on soil resistance (P4) must be conducted under the supervision of a registered design professional in accordance with a site-specific geotechnical report, as described in Section 4.1.1 of this report, combined with the individual helix bearing method (Method 1), or from field loading tests conducted under the supervision of a registered design professional (Method 2). For either Method 1 or Method 2, the predicted axial load capacities must be confirmed during the site-specific production installation, such that the axial load capacities predicted by the torque correlation method must be equal to or greater than that predicted by Method 1 or Method 2, described above. With the individual helix bearing method, the total nominal axial load capacity of the helical pile is determined as the sum of the individual areas of the helical bearing plates times the ultimate bearing capacities of the soil or rock comprising the respective bearing strata for the plates, as follows:

$$Q_{tot} = \sum(A_n q_u) \text{ (Equation 1)}$$

Where:

Q_{tot} = Predicted nominal axial tensile or compressive capacity of the helical pile, lbf (N).

A_n = Net area of an individual helix bearing plate, in², (mm²).

Q_u = Ultimate unit bearing capacity of the soil or rock comprising the bearing stratum for the individual helix bearing plate, psf (Mpa).

The unit bearing capacity of the bearing stratum for each helix plate can be estimated using the general bearing capacity equation for deep foundations as follows:

$$q_u = cN_c + q'N_q \text{ (Equation 2)}$$

Where:

c = Undrained shear strength parameter, considering the effect of soil disturbance due to the helix pile installations, psf (Mpa).

N_c, N_q = Bearing capacity factors.

q' = Effective overburden pressure at helix plate foundation depth, psf (Mpa).

Either the bearing capacity factors (N_c and N_q) and the soil parameters needed to estimate the ultimate/allowable soil bearing capacities of the major soil types or the recommended ultimate/allowable soil bearing capacities for the major soil types must be obtained from the site-specific geotechnical report.

The design allowable axial load must be determined by dividing the total ultimate axial load capacity predicted by either Method 1 or Method 2, above, by a safety factor of at least two (2).

The Foundation Design Documentation must include documentation of the derivation of the design allowable capacity and the minimum effective torsional resistance pile termination criterion, derived using the torque correlation method. With the torque correlation method, the total ultimate axial load capacity of the helical pile is predicted as follows:

$$Q_{ult} = K_t(T) \text{ (Equation 3)}$$

$$Q_{all} = 0.5(Q_{ult}) \text{ (Equation 4)}$$

Q_{ult} = Ultimate axial tensile or compressive capacity, lbf (N), of the helical pile.

Q_{all} = Allowable axial tensile or compressive capacity, lbf (N), of the helical pile.

K_t = Maximum torque correlation factors of 9 ft-1 should be used for compression and tension piles, respectively, for helical pile shafts having a steel thickness of 0.203-inch. Maximum torque correlation factors of 9 ft-1 and 7 ft-1 should be used for compression and tension piles, respectively, for helical pile shafts having a steel thickness of 0.262-inch.

T = Effective torsional resistance, which is defined as follows: For single-helix piles supporting axial compression loads, it is the installation torque measured when the pile reaches its final tip embedment; for all piles supporting axial tension loads and for multi-helix piles supporting axial compression loads, it is the average of the last three (3) installation torque measurements. Such torque measurements, in-lbf (N-m), must be made at one (1) foot (305 mm) increments of tip embedment as the lead helix moves from a position, which is two (2) feet (710 mm) prior to the final tip embedment, to the final tip embedment.

The minimum effective torsional resistance pile termination criterion is calculated as follows:

$$T_{req} = (F.S.)(Q_{all})/(K_t) \text{ (Equation 5)}$$

Where:

T_{req} = Minimum effective torsional resistance pile termination criterion, in lbf-ft (N-m).

F.S. = An appropriate factor of safety for the project, but not less than two (2).

The allowable lateral capacity of the pile is 318 lbf and is based on field testing of the helical pile shaft having a thickness of 0.262-inch (6.6 mm) with a single 8-inch (203 mm) diameter helical plate installed in firm clay soil, having an average standard penetration test blow count of 20, at a minimum embedment of 15 feet (4.57 m). The allowable lateral capacity of the pile is 1,450 lbf (6.45 kN) and is based on field testing of the helical pile shaft having a thickness of 0.203-inch (5.2 mm) with a single 10-inch (254 mm) diameter helical plate installed in firm clay soil, having an average standard penetration test blow count of 39, at a minimum embedment of 16 feet (4.88 m). Installation is limited for use with the new construction brackets having minimum concrete edge distance of 4 inches (102 mm). For soil conditions other than firm clay, the lateral capacity of the pile must be determined by a registered design professional.

4.1.7 Settlement Analysis: The pile head vertical movement at allowable load of a Grip-Tite® helical pile may be estimated as the sum of the following: the movement at helix plates due to soil deformation and helix plate deflection, and the shaft elastic shortening or lengthening.

The corresponding equation is described below:

$$\Delta_{total} = \Delta_{helix} + \Delta_{shaft} \text{ (Equation 6)}$$

Where:

Δ_{total} = Total pile head vertical movement, in (mm).

Δ_{helix} = Movement of helix plates within the soil, in (mm).

Δ_{shaft} = Shaft elastic shortening/lengthening, in (mm).

The reliability of the foundation system capacity and settlement predictions may be improved by performing full-scale field tests at the construction site using piles of same configuration as the intended production piles.

4.1.8 Shaft Elastic Shortening and Lengthening: Elastic shortening or lengthening of a Grip-Tite® RDS2875 helical pile shaft may be a significant contributor to overall pile head movement under load for long piles. For loads up to and including the allowable load limits found in the tables of this report, the length change can be estimated as:

Δ_{shaft} = PL/AE

Shaft = Length change of shaft resulting from elastic shortening or lengthening, in (mm)

P = Applied axial load, lbf (N).

L = Effective length of the shaft, in (mm).

A = Cross sectional area of the shaft, in² (mm²), see Tables 1, and 2.

E = Young's modulus of the shaft, may be taken as 29,000 ksi (200,000 MPa).

The effective length of the shaft, L, may be approximated as the average of the distances from the point of load application to each helical plate.

The elastic shortening/lengthening of the pile shaft will be controlled by strength and section properties of the helical shaft and the following:

- Bare Steel [0.203-inch-thick (5.2 mm) steel shaft]
 - Potential elastic shortening due to compression load= 0.01 in/ft (0.833 mm/m) of shaft at allowable maximum compressive load.
 - Potential elastic lengthening due to tensile load= 0.004 in/ft (0.33 mm/m) of shaft and 0.001 in/coupler (0.0254 mm/coupler) at allowable maximum tensile load.
 - Slip in coupler due to tensile load= 0.16 in/coupler (4.06 mm/coupler).
- Galvanized Steel [0.203-inch-thick (5.2 mm) steel shaft]
 - Potential elastic shortening due to compression load= 0.01 in/ft (0.833 mm/m) of shaft at maximum allowable compressive load.
 - Potential elastic lengthening due to tensile load= 0.004 in/ft (0.33 mm/m) of shaft and 0.001 in/coupler (0.0254 mm/coupler) at maximum allowable tensile load.
 - Slip in coupler due to tensile load= 0.13 in/coupler (3.3 mm/coupler)
- Bare Steel [0.262-inch-thick (6.6 mm) steel shaft]
 - Potential elastic shortening due to compression load= 0.012 in/ft (1 mm/m) of shaft and 0.003 in/coupler (0.076 mm/coupler).
 - Potential elastic lengthening due to tensile load= 0.007 in/ft (0.58 mm/m) of shaft and 0.003 in/coupler (0.0762 mm/coupler).
 - Slip in coupler due to compression of tensile load= 0.197 in/coupler (5 mm/coupler).
- Galvanized Steel [0.262-inch-thick (6.6 mm) steel shaft]
 - Potential elastic shortening due to compression load= 0.012 in/ft (1 mm/m) of shaft and 0.003 in/coupler (0.076 mm/coupler).

- Potential elastic lengthening due to tensile load= 0.008 in/ft (0.67 mm/m) of shaft and 0.002 in/coupler (0.05 mm/coupler).
- Slip in coupler due to compression of tensile load= 0.151 in/coupler (3.84 mm/coupler).

4.1.9 Helix Movement: The evaluation of helix movement due to helix deformation, soil deformation, and helix-soil interaction, is beyond the scope of this evaluation report. It is recommended that the user of this report consult with the helical pile manufacture (Grip-Tite® Manufacturing Co., LLC).

4.2 Installation:

The Grip-Tite® Helical Pile Foundation Systems must be installed by Grip-Tite® Manufacturing Co., LLC certified and trained installers. The Grip-Tite® Helical Pile Foundation Systems must be installed in accordance with this section (Section 4.2) and the manufacturer's installation instructions, or the site-specific approved construction documents, whichever is most stringent governs. If galvanized product is used, all field-cut or drilled pilings must be protected from corrosion as recommended by the registered design professional.

4.3 Special Inspections:

Continuous special inspection in accordance with IBC Section 1705.9 must be provided for the installation of foundation piles and foundation brackets. Where on-site welding is required, special inspection in accordance with IBC Section 1705.2 is also required. Items to be confirmed by the special inspector include, but are not limited to, the manufacturer's certification of installers, verification of the product manufacturer, helical pile and bracket configuration and identification, inclination and position of the helical piles, the installation torque and depth of the foundation piles, compliance of the installation with the approved construction documents and this evaluation report.

5.0 CONDITIONS OF USE

The Grip-Tite® Manufacturing Co., LLC Helical Foundation Systems described in this report complies with, or is a suitable alternative to what is specified in, those codes listed in Section 1.0 of this report, subject to the following conditions:

- 5.1** The Grip-Tite® Manufacturing Co., LLC helical foundation systems are manufactured, identified and installed in accordance with this report, the approved construction documents (engineering drawings and specifications), and the manufacturer's written installation instructions, which must be available at the jobsite at all times during installation. In case of conflict, the most stringent requirement governs.
- 5.2** The Grip-Tite® Manufacturing Co., LLC helical foundation systems have been evaluated for support of structures assigned to Seismic Design Categories A, B and C in accordance with IBC Section 1613. Helical foundation systems that support structures assigned to Seismic Design Category D, E or F, or that are located in Site Class E or F, are outside the scope of this report, and are subject to the approval of the building official based upon submission of a design in accordance with the code by a registered design professional.
- 5.3** Installations of the helical foundation systems are limited to regions of concrete members where analysis indicates no cracking will occur at service load levels.
- 5.4** Remedial Repair Brackets and New Construction Brackets must be used only to support structures that are laterally braced as defined in IBC Section 1810.2.2.

Shaft couplings must be located within firm or soft soil as defined in Section 4.1.3. Table 5 provides the allowable capacities at various unbraced lengths and coupling configurations.

- 5.5** The helical foundation systems must not be used in conditions that are indicative of potential pile deterioration or corrosion situations as defined by the following: (1) soil resistivity less than 1,000 ohm-cm; (2) soil pH less than 5.5; (3) soils with high organic content; (4) soil sulfate concentrations greater than 1,000 ppm; (5) soils located in a landfill, or (6) soil containing mine waste.
- 5.6** Hot-dip galvanized steel and bare steel components must not be combined in the same system, unless bare steel capacity is used as the design capacity. All helical foundation components must be isolated from concrete reinforcing steel, building structural steel, or any other metal building components.
- 5.7** The new construction helical piles (piles with new construction brackets) must be installed vertically into the ground with a maximum allowable angle of inclination of $\pm 1^\circ$ from the design installation angle. The tops of pile caps must be embedded into the concrete footing with a minimum 4-inch (101.6 mm) vertical embedment and a minimum 4-inch (101.6 mm) side embedment beyond the perimeter of the steel cap plates, except as specifically noted in Table 6 and Figure 5.
- 5.8** The retrofit helical piles must be installed such that the angle of inclination does not exceed $0^\circ \pm 1^\circ$.
- 5.9** Special inspection is provided in accordance with Section 4.3 of this report.
- 5.10** Engineering calculations and drawings, in accordance with recognized engineering principles as described in IBC Section 1604.4, are prepared by a registered design professional and approved by the code official.
- 5.11** The adequacy of the concrete structures that are connected to the Grip-Tite® Manufacturing Co., LLC brackets must be verified by a registered design professional in accordance with applicable code provisions such as Chapter 13 of ACI 318-19 under the 2021 IBC, Chapter 13 of ACI 318-14 under the 2018 and 2015 IBC (Chapter 15 of ACI 318-11 under the 2012) and Chapter 18 of the IBC. Verification is subject to the approval of the code official.
- 5.12** A geotechnical investigation report for each project site must be provided to the code official for approval in accordance with Section 4.1.1 of this report.
- 5.13** When using the alternative basic load combinations prescribed in IBC Section 1605.3.2, the allowable stress increases permitted by material chapters of the IBC or the referenced standards are prohibited.

- 5.14** The minimum helical pile center-to-center spacing is three (3) times and eight (8) times the diameter of the largest helical bearing plate for axially and laterally loaded piles, respectively. For piles with closer spacing, the recommended allowable load reductions due to pile group effects must be included in the geotechnical report described in Section 4.1.1 of this report and must be considered in the helical pile design by a registered design professional. Load reductions are subject to the approval of the code official.

- 5.15** Evaluation of compliance with IBC Section 1810.3.6.1 for buildings assigned to Seismic Design Category (SDC) C, is outside of the scope of this evaluation report. Such compliance must be addressed by a registered design professional for each site, and the work of the design professional is subject to approval by the code official.

- 5.16** The Grip-Tite® Manufacturing Co., LLC helical foundation systems are manufactured under a quality control program with inspections by ICC-ES.

6.0 EVIDENCE SUBMITTED

Data in accordance with the ICC-ES Acceptance Criteria for Helical Foundation Systems and Devices (AC358), dated June 2020, Revised March 2021.

7.0 IDENTIFICATION

- 7.1** The ICC-ES mark of conformity, electronic labeling, or the evaluation report number (ICC-ES ESR-3533) along with the name, registered trademark, or registered logo of the report holder or listee must be included in the product label.

- 7.2** In addition, the product or catalog number must also be included in the label.

- 7.3** The report holder's contact information is the following:

GRIP-TITE® MANUFACTURING CO., LLC
505 EAST MADISON STREET
WINTERSET, IOWA 50273
(515) 462-1313
www.griptite.com
steve@griptite.com

- 7.4** The Additional Listee contact information is the following:

INDEPENDENCE MATERIALS GROUP
640 ROSEWOOD DRIVE
COLUMBIA, SOUTH CAROLINA 29201
(803) 807-8629
www.independencematerialsgroup.com

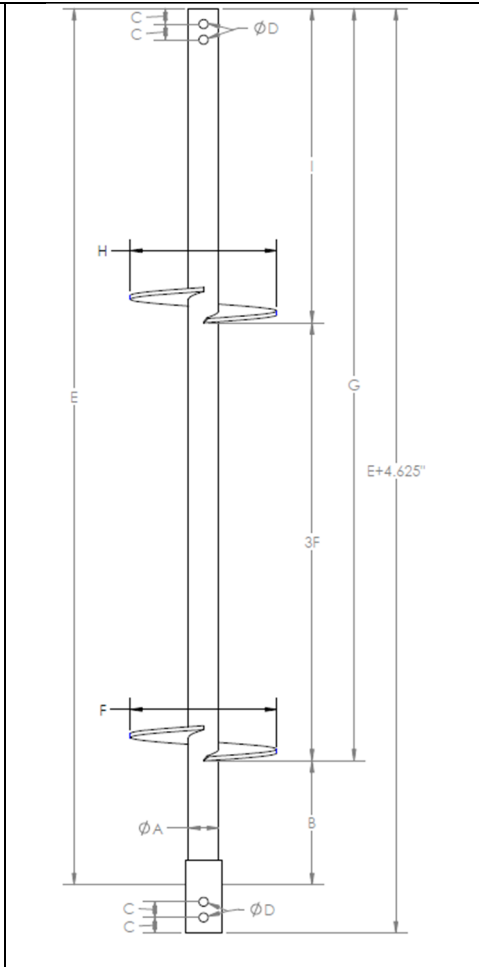
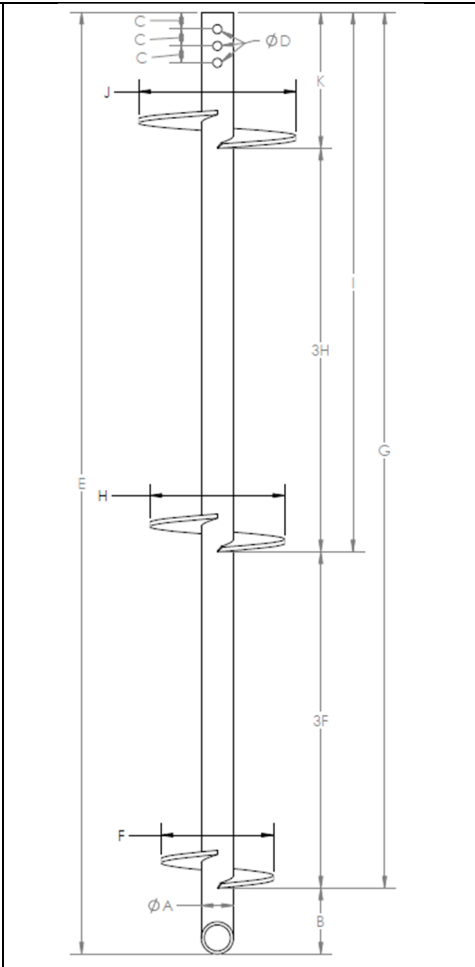
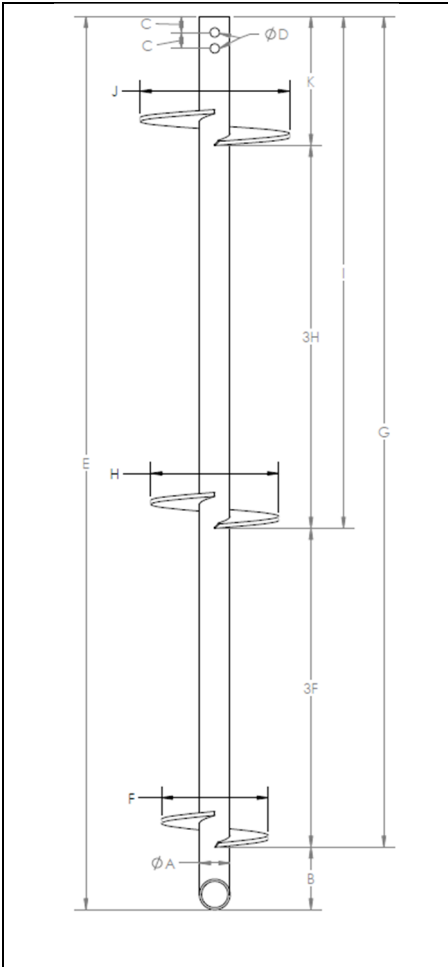


FIGURE 1A- GTRDS2875-203 HELICAL PILE LEAD

FIGURE 1B- GTRDS2875 HELICAL PILE LEAD

FIGURE 2A- GTRDS2875-203 HELICAL PILE EXTENSION WITH FLIGHT

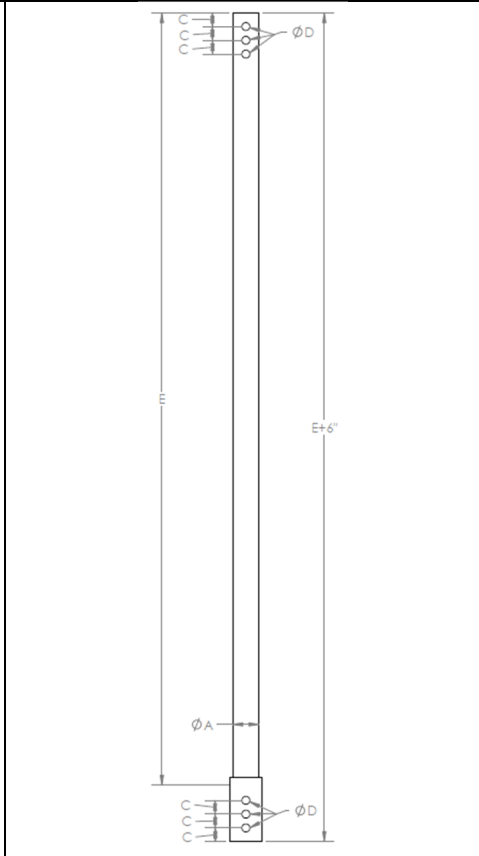
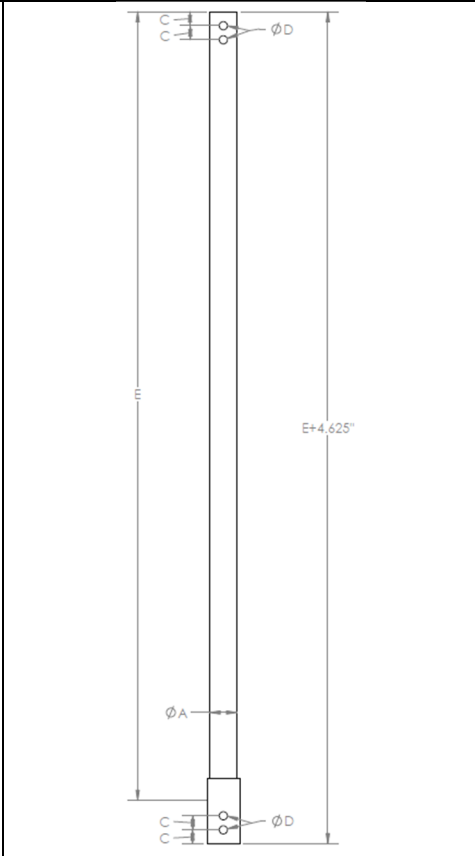
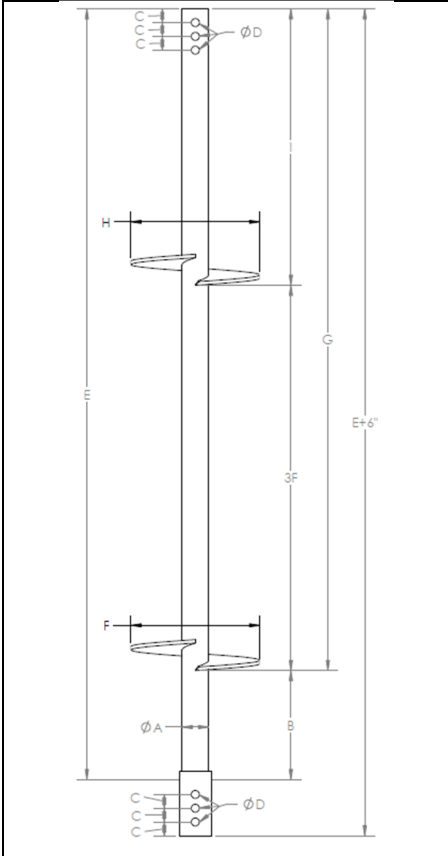


FIGURE 2B- GTRDS2875 HELICAL PILE EXTENSION WITH FLIGHT

FIGURE 2C- GTRDS2875-203 HELICAL PILE EXTENSION

FIGURE 2D- GTRDS2875 HELICAL PILE EXTENSION

TABLE 1—DIMENSIONS OF RDS2875 HELICAL PILE LEAD SECTIONS BY THE PRODUCT CATALOG NUMBER¹

Helical Pile Lead ⁴ Shaft Thickness, inch (See Figure 1)	Catalog Number ³	Shaft Cross- Sectional Area, in ²	Nominal Dimensions, (in) ²														
			A	B	C	ØD	E	F	3F	G	H	3H	I	J	K		
0.203 (Figure 1A)	2LS8	1.011 (1.213)	2.839 (2.869)	5.875	1.5	0.8125	24	8	-	18.125	-	-	-	-	-		
	2LS10						24	10	-	18.125	-	-	-	-	-		
	2LS12						24	12	-	18.125	-	-	-	-	-	-	
	2LS14						24	14	-	18.125	-	-	-	-	-	-	
	5LS8						60	8	-	54.125	-	-	-	-	-	-	
	5LS10						60	10	-	54.125	-	-	-	-	-	-	
	5LS12						60	12	-	54.125	-	-	-	-	-	-	
	5LS810						60	8	24	54.125	10	-	30.125	-	-	-	
	5LS14						60	14	-	54.125	-	-	-	-	-	-	
	5LS1012						60	10	30	54.125	12	-	24.125	-	-	-	
	5LS1214						60	12	36	54.125	14	-	18.125	-	-	-	
	7LS8						84	8	-	78.125	-	-	-	-	-	-	
	7LS10						84	10	-	78.125	-	-	-	-	-	-	
	7LS12						84	12	-	78.125	-	-	-	-	-	-	
	7LS810						84	8	24	78.125	10	-	54.125	-	-	-	
	7LS14						84	14	-	78.125	-	-	-	-	-	-	
	7LS1012						84	10	30	78.125	12	-	48.125	-	-	-	
	7LS81012						84	8	24	78.125	10	30	54.125	12	24.125	-	-
	7LS1214						84	12	36	78.125	14	-	42.125	-	-	-	
	7LS101214						84	10	30	78.125	12	36	42.125	14	12.125	-	-
0.262 (Figure 1B)	2LS8	1.72 (1.96)	2.839 (2.869)	5.875	1.5	0.8125	24	8	-	18.125	-	-	-	-	-		
	2LS10						24	10	-	18.125	-	-	-	-	-	-	
	2LS12						24	12	-	18.125	-	-	-	-	-	-	
	2LS14						24	14	-	18.125	-	-	-	-	-	-	
	5LS8						60	8	-	54.125	-	-	-	-	-	-	
	5LS10						60	10	-	54.125	-	-	-	-	-	-	
	5LS12						60	12	-	54.125	-	-	-	-	-	-	
	5LS810						60	8	24	54.125	10	-	30.125	-	-	-	
	5LS14						60	14	-	54.125	-	-	-	-	-	-	
	5LS1012						60	10	30	54.125	12	-	24.125	-	-	-	
	5LS1214						60	12	36	54.125	14	-	18.125	-	-	-	
	7LS8						84	8	-	78.125	-	-	-	-	-	-	
	7LS10						84	10	-	78.125	-	-	-	-	-	-	
	7LS12						84	12	-	78.125	-	-	-	-	-	-	
	7LS810						84	8	24	78.125	10	-	54.125	-	-	-	
	7LS14						84	14	-	78.125	-	-	-	-	-	-	
	7LS1012						84	10	30	78.125	12	-	48.125	-	-	-	
	7LS81012						84	8	24	78.125	10	30	54.125	12	24.125	-	-
	7LS1214						84	12	36	78.125	14	-	42.125	-	-	-	
	7LS101214						84	10	30	78.125	12	36	42.125	14	12.125	-	-

For SI: 1 inch = 25.4 mm; 1 in² = 645.2 mm²; 1 psi = 6.89 kPa

¹Bare steel dimensions (galvanized dimensions): Includes reduced dimensions for corrosion and a 50-year design life in accordance with Section 3.9 of AC308. Helical pile components consist of steel materials as described in Section 3.0 of this report. The helical lead sections and extensions are either bare or hot-dip galvanized steel per ASTM A123.

²See Figures No. 1A and 1B for dimension designations.

³Galvanized product will have a "G" suffix added to the end of the products' catalog number.

i.e. 2LS8 is bare steel and 2LS8G is galvanized steel.

⁴ Helical pile lead sections are identified by product number GTRDS2875-203-Catalog Number for the 0.203-inch-thick steel and GTRDS2875-Catalog Number for the 0.262-inch-thick steel.

TABLE 2—DIMENSIONS OF RDS2875 HELICAL PILE EXTENSIONS BY THE PRODUCT CATALOG NUMBER^{1,4}

Helical Pile Extension ⁵ Shaft Thickness, inch (See Figure 2)	Catalog Number ³	Shaft Cross-Sectional Area, in ²	Nominal Dimensions, (in) ²									
			A	B	C	ØD	E	F	3F	G	H	I
0.203 (Figures 2A and 2C)	3E	1.011 (1.213)	2.839 (2.869)	-	1.5	0.8125	36	Plain Extensions (Figure 2C)				
	5E			-			60	Plain Extensions (Figure 2C)				
	7E			-			84	Plain Extensions (Figure 2C)				
	3E14			11.875			36	14		24.125		
	5E14			11.875			60	14		48.125		
	5E14x			29.875			60	14		30.125		
	7E14			11.875			84	14		72.125		
	7E14x			29.875			84	14		54.125		
	7E1414			11.875			84	14	42	72.125	14	30.125
	7E1414x			29.875			84	14	42	54.125	14	12.125
0.262 (Figures 2B and 2D)	3E	1.72 (1.96)	2.839 (2.869)	-	1.5	0.8125	36	Plain Extensions (Figure 2D)				
	5E			-			60	Plain Extensions (Figure 2D)				
	7E			-			84	Plain Extensions (Figure 2D)				
	3E14			11.875			36	14		24.125		
	5E14			11.875			60	14		48.125		
	5E14x			29.875			60	14		30.125		
	7E14			11.875			84	14		72.125		
	7E14x			29.875			84	14		54.125		
	7E1414			11.875			84	14	42	72.125	14	30.125
	7E1414x			29.875			84	14	42	54.125	14	12.125

For SI: 1 inch = 25.4 mm; 1 in² = 645.2 mm²; 1 psi = 6.89 kPa

¹Bare steel dimensions (galvanized dimensions): Includes reduced dimensions for corrosion and a 50-year design life in accordance with Section 3.9 of AC308. Helical pile components consist of steel materials as described in Section 3.0 of this report. The helical lead sections and extensions are either bare or hot-dip galvanized steel per ASTM A123.

²See Figure Nos. 2A, 2B, 2C and 2D for dimension designations.

³Galvanized product will have a "G" suffix added to the end of the products' catalog number.

i.e. 2LS8 is bare steel and 2LS8G is galvanized steel.

⁴Coupler bolts must comply with Section 3.2.5.1.

⁵ Helical pile extension sections are identified by product number GTRDS2875-203-Catalog Number for the 0.203-inch-thick steel and GTRDS2875-Catalog Number for the 0.262-inch-thick steel.

TABLE 3—ALLOWABLE CAPACITIES⁴ AND RECOMMENDED MAXIMUM INSTALLATION TORQUE FOR RDS2875 HELICAL PILES^{1,2}

Helical Pile Shaft thickness, inch	Allowable Axial Capacity Limits ⁴ Bare Steel, (Hot-Dip Galvanized)								Recommended Capacity-Torque Ratio ⁴ , K _t (ft ⁻¹)	Recommended Max Installation Torque ³ , T(ft-lbs)	Ultimate Load at Max Torque Capacity, Q _u =TK _t (kips)	Allowable Load at Max Torque Capacity, (kips) Q _u /2=Q _a ⁴
	Compression, (kips)					Tension , (kips)	Shear, (kips)	Bending, (ft-k)				
	Unbraced Length, Lu (ft) ¹	kLu=0	kLu=5	kLu=10	kLu=15							
0.203	0 Couplings-no eccentricity	37.39 (44.49)	16.07 (19.25)	8.58 (10.28)	4.73 (5.67)	12.53 (15.64)	8.80 (10.56)	2.50 (3.01)	Comp K _t =9	5,943	53.5	26.75
	1 Coupling	37.39 (44.49)	11.46 (13.75)	7.06 (8.47)	4.23 (5.07)				Ten K _t =9	5,943	52.9	26.45
	2 Couplings	37.39 (44.49)	6.69 (8.04)	4.91 (5.89)	3.35 (4.02)							
0.262	0 Couplings-no eccentricity	55.5 (60.0)	18.1 (19.9)	8.2 (9.0)	4.4 (4.8)	32.1 (37.7)	16.7 (18.4)	2.52 (2.76)	Comp K _t =9	9,000	67	33.5
	1 Coupling	35.0 (40.8)	15.0 (19.0)	8.1 (8.9)	4.4 (4.8)				Ten K _t =7	9,000	51	25.5
	2 Couplings	22.8 (26.0)	13.4 (15.0)	7.2 (7.9)	4.1 (4.5)							

For SI: 1 inch = 25.4mm; 1 lbf = 1.356 N-m; 1 kip (1000 lbf) = 4.48 kN; 1 in² = 645.2mm²; 1 psi = 6.89 kPa

¹Refer to Section 4.1.4 Pile Shaft Capacity for the description of unbraced length, soft and firm soil conditions.

²Capacity ratings include an allowance for corrosion over a minimum 50-year service design life in accordance with Section 3.9 of AC308 and presume the support structure is braced in accordance with IBC Section 1810.2.1 and the lead section will provide sufficient helical capacity to develop the full shaft capacity. See section 4.1.3 entitled Bracket Capacity (P1) for applicable limit states that must be evaluated by a registered design professional.

³Maximum useable torque for calculating the pile's ultimate capacity using the equation $Q=TK_t$. Maximum torque applied to the helical pile anytime during installation should not exceed 9495 ft-lbs for the RDS2875 helical piles having a steel thickness of 0.262-inch.

⁴The listed capacity-to-torque ratios can be adjusted to lower values on a case-by-case, if necessary. The listed allowable capacity includes a minimum Factor of Safety (FS) of 2. A higher Factor of Safety may be used to estimate the pile's allowable capacity on a case-by-case basis, if necessary.

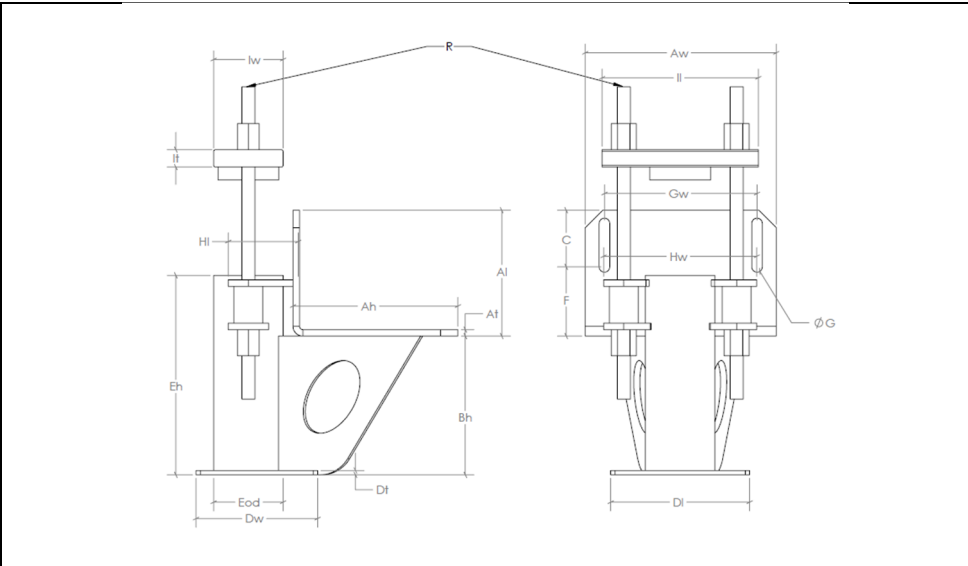


FIGURE 3A- FP2875B / IMG PP21617-34B REMEDIAL BRACKET

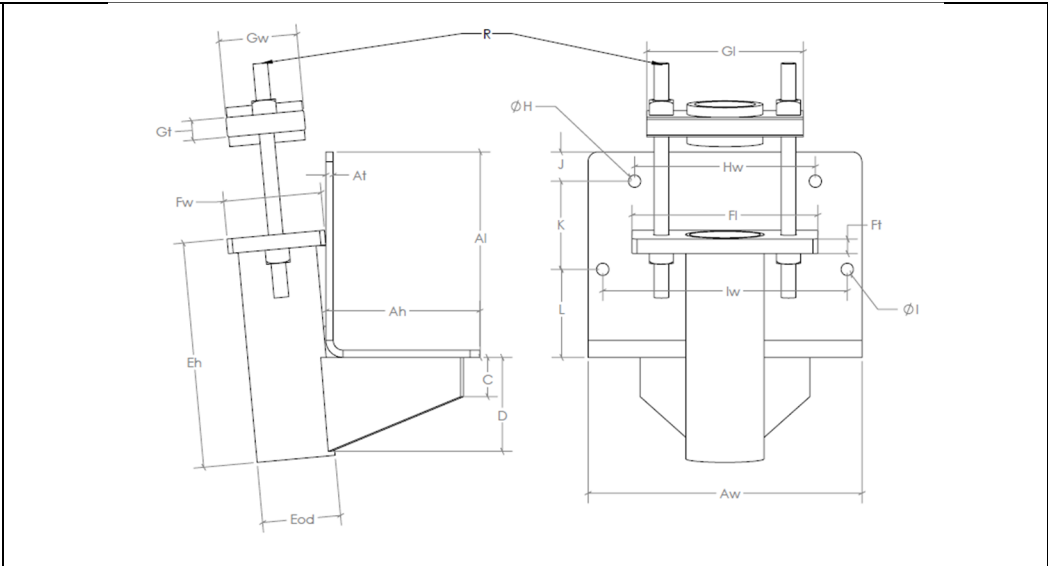


FIGURE 3B- FP3BA5-MOD2875 REMEDIAL BRACKET

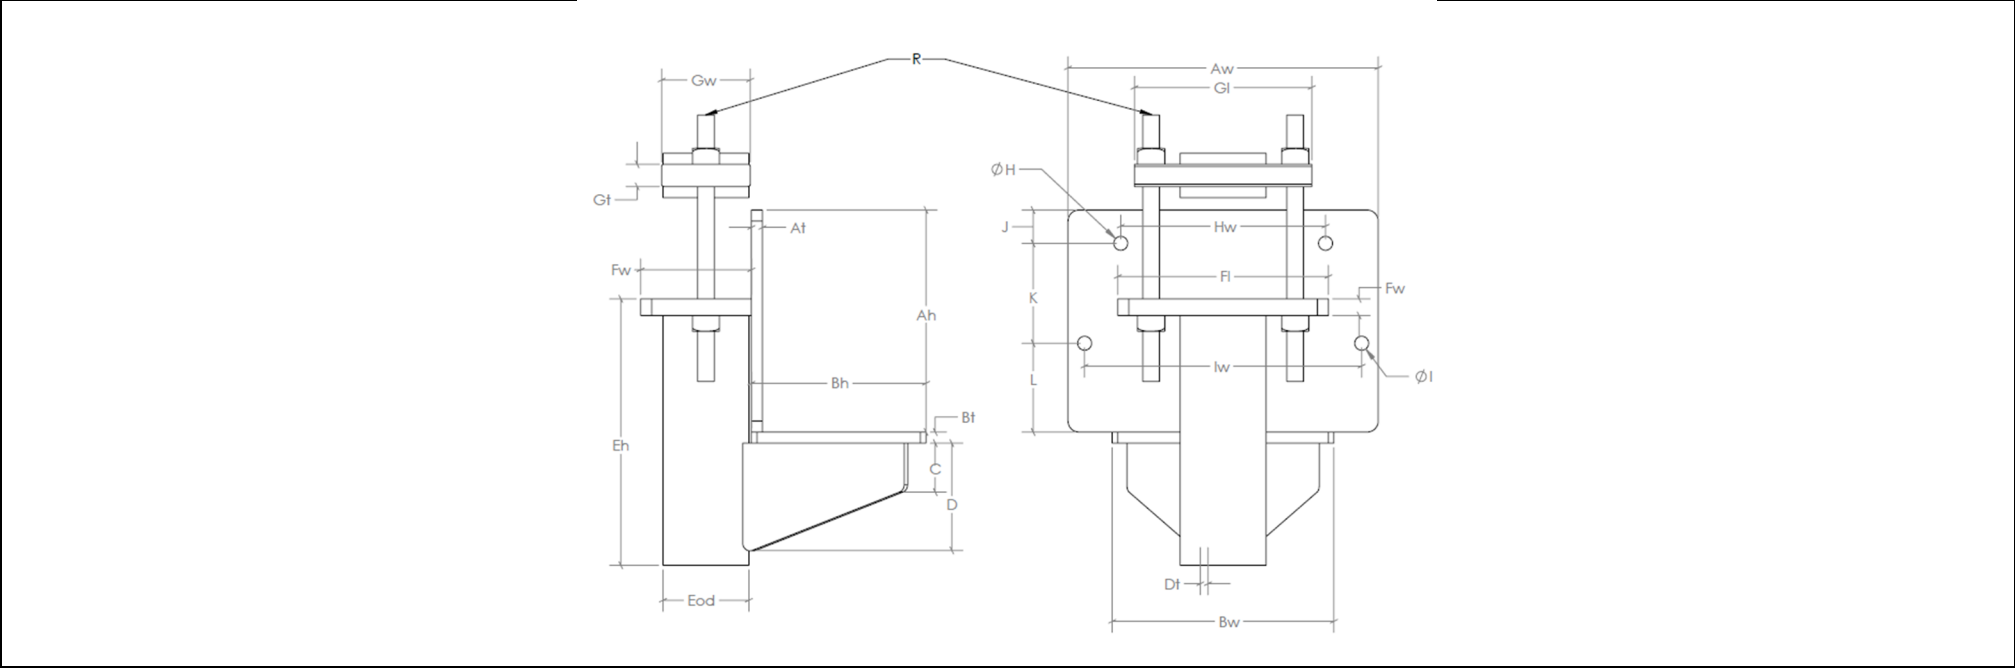


FIGURE 3C- FP3BA REMEDIAL BRACKET

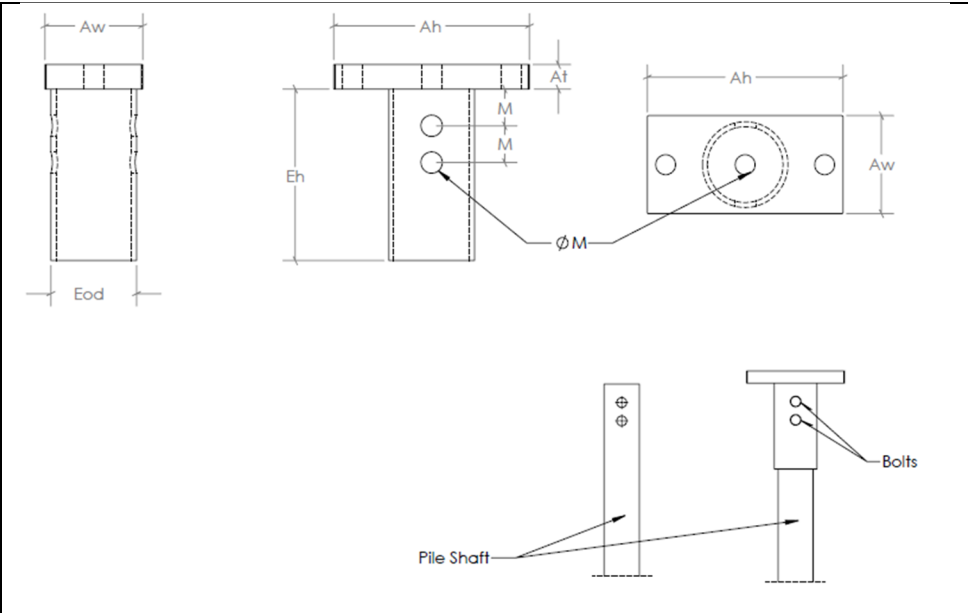


FIGURE 4A- GTRDS2875-203-NCB NEW CONSTRUCTION BRACKET

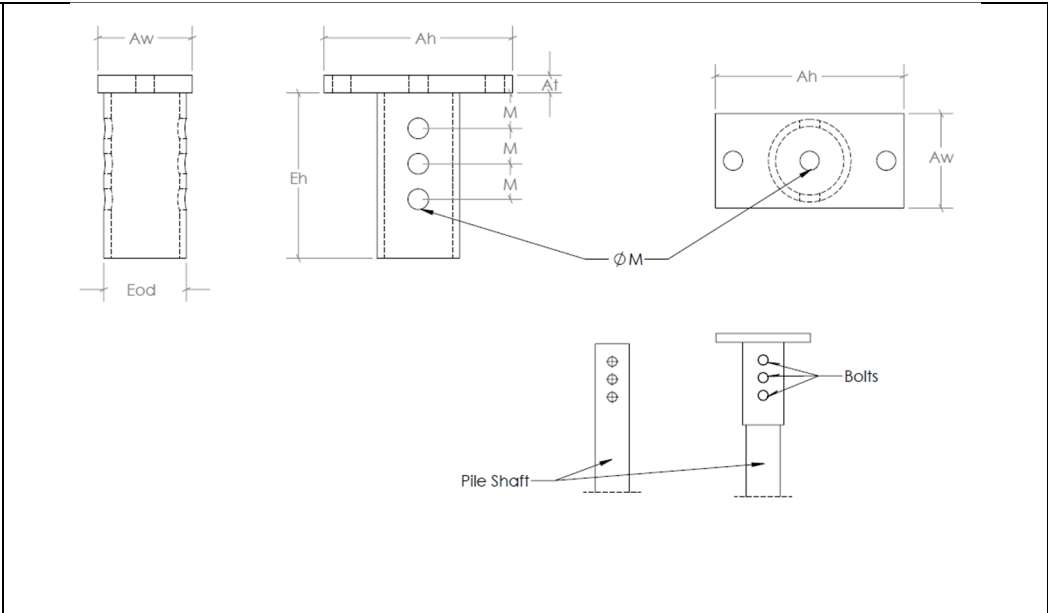


FIGURE 4B- GTRDS2875-NCB NEW CONSTRUCTION BRACKET

TABLE 4—REMEDIAL REPAIR AND NEW CONSTRUCTION BRACKET DIMENSIONS BY THE PRODUCT CATALOG NUMBER

Product ⁴	Helical Pile Shaft Thickness, inch	Aw Ah At ¹	Bw Bh Bt ¹	C D Dt	Eh Eod	Fl Fw Ft	Gl Gw Gt	Hw ØH lw Øl	J K L	M ØM	All-Threaded Rods/Bolts dia-pitch x Length, in (R ₁) ²	Concrete Anchors ³
Remedial Repair Bracket FP2875B (Figure 3A)	0.203	11 9.5 3/8	11 7.25 3/8	0 8 3/8	12 4	8.82 3.73 3/8	9 4 1	Per mfg drawing	Per mfg drawing	N/A	3/4 - 10 x 12 ASTM A193 Gr B7 and ASTM A194 2H Heavy Hex Nuts Fy = 105 Ksi Fu = 125Ksl 3/4- diam coil rod ASTM A29 Fy= 70 Fu= 97	N/A
Remedial Repair Bracket FP3BA5-MOD2875 (Figure 3B)	0.203	14 10.5 3/8	14 7.88 3/8	2 4.81 3/8	12 4	9.50 5.0 3/4	8 4 1	Per mfg drawing	Per mfg drawing	N/A	3/4 - 10 x 12 ASTM A193 Gr B7 and ASTM A194 2H Heavy Hex Nuts Fy = 105 Ksi Fu = 125Ksl	N/A
Remedial Repair Bracket FP3BA (Figure 3C)	0.262	14 10 1/2	10, 8, 1/2	2 5 3/8	12 3-7/8	9.5 5 3/4	8 4 1	9.25 9/16 12.15 9/16	1.5 4.5 4	3 13/16	3/4 - 10 x 12 ASTM A193 Gr B7 and ASTM A194 2H Heavy Hex Nuts Fy = 105 Ksi Fu = 125Ksl	Titen HD Screw Anchors 1/2" x 5.5"
New Construction Bracket GTRDS2875-203-NCB (Figure 4A)	0.203	8 4 3/4	-	-	7 3 1/2	-	-	-	-	1.5 13/16	3/4 - 10 x 4 1/2 SAE J429 Grade 8	-
New Construction Bracket GTRDS2875-NCB (Figure 4B)	0.262	8 4 1	-	-	7 3 1/2	-	-	-	-	1.5 13/16	3/4 - 10 x 4 1/2 SAE J429 Grade 8	-

New Construction Bracket GTRDS2875-NCB (Figure 4B)	0.262	8 4 3/4	-	-	7 3½	-	-	-	-	1.5 13/16	¾ - 10 x 4 ½ SAE J429 Grade 8	-
--	-------	---------------	---	---	---------	---	---	---	---	--------------	-------------------------------------	---

For SI: 1 inch = 25.4 mm; 1 psi = 6.89 kPa.

N/A-not applicable.

¹Main plate dimensions in direct contact with foundation.

²12-inch long all-thread rods and bolts are provided with the remedial brackets. Longer or additional rods can be used if additional lift is needed, as necessary.

³Concrete anchors shall be provided by the installer. Either 1/2" or 5/8" concrete anchors can be used to support the remedial brackets. The brackets were placed under a 2500 psi concrete foundation with 4 post-installed Titen HD screw anchors fastened through the face of the bracket into the side of the foundation. The screw anchors should be installed in accordance to the manufacturer's recommendations (ICC-ESR-2713).

⁴Galvanized product includes the suffix "G".

TABLE 5—REMEDIAL REPAIR ALLOWABLE CAPACITIES BY THE PRODUCT CATALOG NUMBER

Remedial Bracket ¹	Allowable Capacities, kips ^{2,3,4, 5,6}		
	Comp.	Tension	Lateral
FP2875B ⁷	28.1	To be determined by registered design professional	
FP3BA5-MOD2875 ⁷	27.1	To be determined by registered design professional	
FP3BA FP3BAG	27.2	To be determined by registered design professional	

For SI: 1 inch = 25.4 mm; 1 lbf = 1.356 N-m; 1 kip (1000 lbf) = 4.48 kN; 1 in² = 645.2 mm²; 1 psi = 6.89 kPa

¹See Table 4 for bracket details.

²Load capacity is based on full scale load tests per AC308 with an installed 5 foot unbraced pile length having a maximum of one coupler per IBC 1810.2.1. The allowable capacities include a Factor of Safety of 2. A higher Factor of Safety value may be used on a case-by-case basis, if necessary. Bracket must be concentrically loaded and bracket seat must fully engaged with bottom of concrete foundation. Only localized limit states such as mechanical strength of steel components and concrete bearing have been evaluated.

³Systems that require uplift capacities must include two (2) Ø3/4"x2" bolts thru the bracket tube sleeve into the existing shaft. One (1) bolt or two (2) Ø3/4"x2" long bolts can be installed utilized. As an alternative, the pile shaft could be welded in the field to the bracket using the two holes in the bracket sleeve, below the bracket tube or by other means as directed by the registered engineer.

⁴The capacities assume the structure is fully braced in accordance with IBC Section 1802.2.

⁵Lateral capacities are provided by four Titen HD concrete anchors with a minimum embedment of 5 inches and determined by registered design professional.

⁶The capacities are based on installation with normal-weight concrete having a minimum compressive strength of 2500 psi. For the FP3BA and FP3BAG, four (4) Titen HD screw anchors must be fastened through the face of the bracket into the side of the foundation. The screw anchors must be installed in accordance with ESR-2713.

⁷A 48-inch-long bracket sleeve complying with Section 3.2.4.4 must be installed over the shaft.

TABLE 6A—GRIP-TITE NEW CONSTRUCTION BRACKET ALLOWABLE CAPACITIES SEISMIC DESIGN CATEGORIES A AND B^{1,2}

Product	Galvanized ⁵ or Bare steel	28-day Concrete Compressive Strength (psi)	Axial Compression		Axial Tension		Lateral Load	
			Min. Concrete Cover Load (kips)	Maximum Concrete Cover Load (kips)	Min. Concrete Cover Load (kips)	Maximum Concrete Cover Load (kips)	Min. Concrete Cover Load (kips)	Maximum Concrete Cover Load (kips)
GTRDS2875-203-NCB	Bare	2500	8.91	37.39	1.56	12.53 ³	1.0	4.61
	Galvanized		8.93	44.49	1.59	15.64 ³	1.03	4.91
GTRDS2875-NCB	Bare		8.91	55.50	1.56	25.54 ⁴	1.03	7.83
	Galvanized		8.93	56.97	1.56	30.54 ⁴	1.03	9.03
GTRDS2875-1NCB	Bare		8.91	55.50	1.56	25.54 ⁴	1.03	7.83
	Galvanized		8.93	56.97	1.56	30.54 ⁴	1.03	9.03

For **SI**: 1 kip (1000 lbf) = 4.48 kN; 1 psi=6.89 kPa

¹The listed allowable capacities are based on fully braced foundation and shaft conditions. The listed bracket capacities are limited by either the bracket mechanical capacity or the bracket embedment capacity in concrete. Capacities include allowance for corrosion over a 50-year service life in accordance with Section 3.9 of AC308.

²See Table 6C for the minimum and maximum concrete cover dimensions.

³Systems that require uplift capacities must include three (2) 3/4"x4 1/2" bolts through the bracket tube sleeve into the helical pile shaft.

⁴Systems that require uplift capacities must include three (3) 3/4"x4 1/2" bolts through the bracket tube sleeve into the helical pile shaft.

⁵Galvanized product includes the suffix "G".

TABLE 6B—GRIP-TITE NEW CONSTRUCTION BRACKET ALLOWABLE CAPACITIES SEISMIC DESIGN CATEGORY C^{1,2}

Product	Galvanized or Bare steel	Concrete Compressive Strength (psi)	Axial Compression		Axial Tension		Lateral Load	
			Min. Concrete Cover Load (kips)	Maximum Concrete Cover Load (kips)	Min. Concrete Cover Load (kips)	Maximum Concrete Cover Load (kips)	Min. Concrete Cover Load (kips)	Maximum Concrete Cover Load (kips)
GTRDS2875-203-NCB	Bare	2500	8.91	37.39	1.17	12.53 ³	0.8	3.46
	Galvanized		8.93	44.49	1.17	15.64 ³	0.8	3.68
GTRDS2875-NCB	Bare		8.91	55.50	1.17	25.54 ⁴	0.8	5.87
	Galvanized		8.93	56.97	1.17	30.54 ⁴	0.8	6.77
GTRDS2875-1NCB	Bare		8.91	55.50	1.17	25.54 ⁴	0.8	5.87
	Galvanized		8.93	56.97	1.17	30.54 ⁴	0.8	6.77

For **SI**: 1 kip (1000 lbf) = 4.48 kN; 1 psi=6.89 kPa

¹The listed allowable capacities are based on fully braced foundation and shaft conditions. The listed bracket capacities are limited by either the bracket mechanical capacity or the bracket embedment capacity in concrete. Capacities include allowance for corrosion over a 50-year service life in accordance with Section 3.9 of AC308.

²See Table 6C for the minimum and maximum concrete cover dimensions.

³Systems that require uplift capacities must include three (2) 3/4"x4 1/2" bolts through the bracket tube sleeve into the helical pile shaft.

⁴Systems that require uplift capacities must include three (3) 3/4"x4 1/2" bolts through the bracket tube sleeve into the helical pile shaft.

⁵Galvanized product includes the suffix "G".

TABLE 6C—GRIP-TITE NEW CONSTRUCTION BRACKET CONCRETE COVERS^{1,2,3,4,5}

Product	Galvanized or Bare steel	Minimum Concrete Covers, inches				Maximum Concrete Cover, inches											
		Wf	Ef	Ca	Cb	Axial Compression				Axial Tension				Lateral Load			
						I	IV	II	III	I	IV	II	III	I	IV	II	III
GTRDS2875-203-NCB	Bare	16	6	4	3	25	10.5	11	3	19	7.5	4	8	19	7.5	4	8
	Galvanized	16	6	4	3	27	11.5	12	3	20	8	4	8	20	8	4	8
GTRDS2875-NCB	Bare	16	6	4	3	31	13.5	14	3	25	10.5	4	11	25	10.5	4	11
	Galvanized	16	6	4	3	31	13.5	14	3	27	11.5	4	12	27	11.5	4	12
GTRDS2875-1NCB	Bare	16	6	4	3	31	13.5	14	3	25	10.5	4	11	25	10.5	4	11
	Galvanized	16	6	4	3	31	13.5	14	3	27	11.5	4	12	27	11.5	4	12

For **SI**: 1 inch= 25.4 mm.

¹See Figure 6C for concrete cover designations.

²Minimum concrete covers are prescribed in IBC Section 1810.3.11.

³Full concrete covers are determined to ensure that concrete related limit states do not govern the bracket capacities.

⁴Dimensions I and IV apply to both bracket width and length directions.

⁵For dimension Cb determination, in accordance with Section 14.5.1.7 of ACI 318-19 under the 2021 IBC, Section 14.5.1.7 of ACI 318-14 under the 2018 and 2015 IBC and Section 22.4.7 of ACI 318-11 under the 2012 IBC, concrete is assumed cast against soil, and a 2 inch extra concrete thickness is included in III.

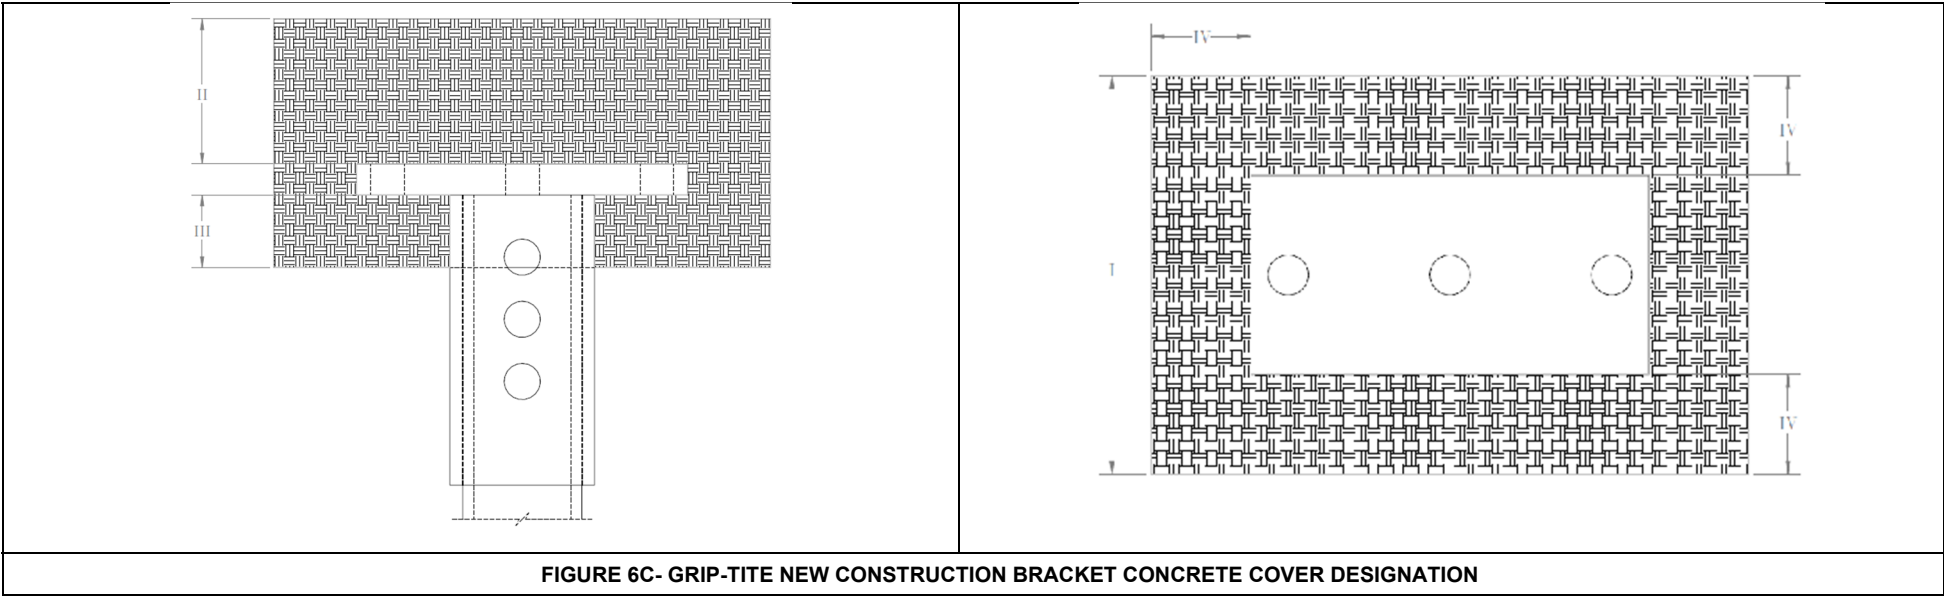


TABLE 7- HELICAL PLATE ALLOWABLE AXIAL CAPACITY¹ (P3), kips

Helical Pile Shaft Thickness, in.	Galvanized or Bare Steel	Helical Plate Diameter (Helical Plate Thickness), in.			
		8 (³ / ₈)	10 (³ / ₈)	12 (³ / ₈)	14 (³ / ₈)
0.203	Galvanized	37.0	38.5	32.2	32.7
	Bare	32.5	33.8	28.2	28.7
0.262	Galvanized	61.0	54.1	56.1	69.7
	Bare	61.0	54.1	56.1	69.7

For SI: 1 inch=25.4 mm, 1 kip= 1000 lbs=4.45 kN.

¹Tabulated load values apply to axial compression and axial tension.
² Galvanized steel is based on steel losing 0.013-inch steel thickness as indicated in Section 3.9 of AC358 for a 50 year service life. Bare steel is based on steel losing 0.036-inch steel thickness as indicated in Section 3.9 of AC358 for a 50 year service life.

DIVISION: 31 00 00—EARTHWORK

Section: 31 63 00—Bored Piles

REPORT HOLDER:

GRIP-TITE MANUFACTURING CO., LLC

EVALUATION SUBJECT:

GRIP-TITE® HELICAL FOUNDATION SYSTEMS

1.0 REPORT PURPOSE AND SCOPE

Purpose:

The purpose of this evaluation report supplement is to indicate that Grip-Tite Helical Pile Foundation Systems, described in ICC-ES evaluation report ESR-3533, have also been evaluated for compliance with the code noted below.

Applicable code edition:

- 2022 California Building Code (CBC)

For evaluation of applicable Chapters adopted by the California Office of Statewide Health Planning and Development (OSHPD) AKA: California Department of Health Care Access and Information (HCAI) and the Division of State Architect (DSA), see Sections 2.1.1 and 2.1.2 below.

2.0 CONCLUSIONS

2.1 CBC:

The Grip-Tite Helical Pile Foundation Systems, described in Sections 2.0 through 7.0 of the evaluation report ESR-3533, comply with CBC Chapter 18, provided the design and installation are in accordance with the 2021 *International Building Code*® (IBC) provisions noted in the evaluation report and the additional requirements of CBC Chapters 16, 17 and 18, as applicable.

2.1.1 OSHPD:

The applicable OSHPD Sections and Chapters of the CBC are beyond the scope of this supplement.

2.1.2 DSA:

The applicable DSA Sections and Chapters of the CBC are beyond the scope of this supplement.

This supplement expires concurrently with the evaluation report, reissued May 2023.

DIVISION: 31 00 00—EARTHWORK
Section: 31 63 00—Bored Piles

REPORT HOLDER:

GRIP-TITE MANUFACTURING CO., LLC

EVALUATION SUBJECT:

GRIP-TITE® HELICAL FOUNDATION SYSTEMS

1.0 REPORT PURPOSE AND SCOPE**Purpose:**

The purpose of this evaluation report supplement is to indicate that Grip-Tite Helical Pile Systems, recognized in ICC-ES evaluation report ESR-3533, have also been evaluated for compliance with the code noted below.

Applicable code editions:

- 2020 *Florida Building Code—Building*

2.0 CONCLUSIONS

The Grip-Tite Helical Pile Systems, described in Sections 2.0 through 7.0 of ICC-ES evaluation report ESR-3533, comply with the *Florida Building Code—Building*, provided the design requirements are determined in accordance with the *Florida Building Code—Building*. The installation requirements noted in ESR-1854 for the 2018 *International Building Code*® meet the requirements of the *Florida Building Code—Building*.

Use of the Grip-Tite Helical Pile Systems has also been found to be in compliance with the High-Velocity Hurricane Zone provisions of the *Florida Building Code—Building*.

For products falling under Florida Rule 61G20-3, verification that the report holder's quality assurance program is audited by a quality assurance entity approved by the Florida Building Commission for the type of inspections being conducted is the responsibility of an approved validation entity (or the code official when the report holder does not possess an approval by the Commission).

This supplement expires concurrently with the evaluation report, reissued May 2023.